
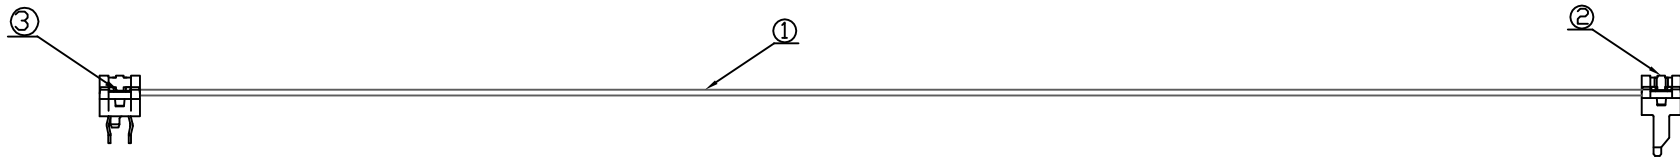


RED LINE

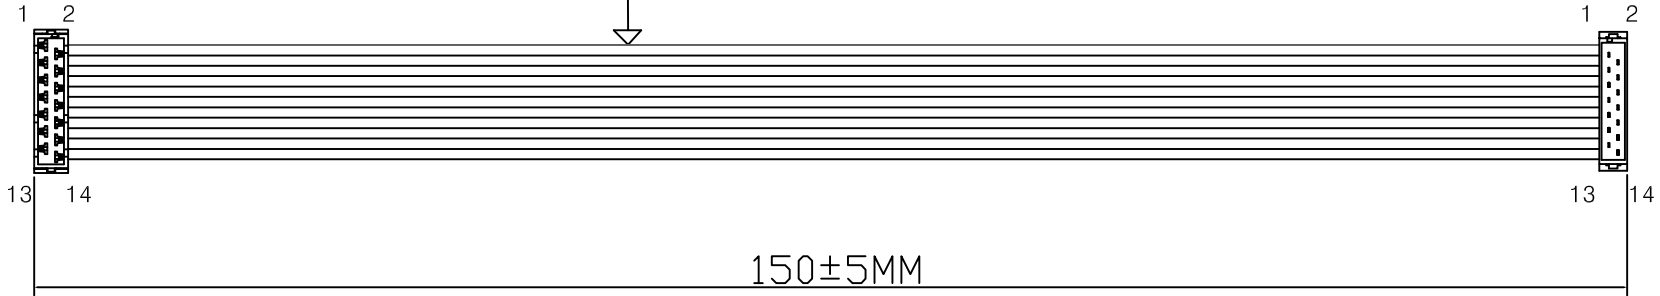

NOTES:

- 1.100% OPEN/SHORT TEST.
- 2.TEST VOLTS/INSULATION RESISTANCE:
DC 300V/10mΩ .
- 3.ALL PLASTIC ARE SGS.

| | | | | | |
|--|--------|---|----------------------------|--------------------------------|---------------|
| UNLESS OTHERWISE SPECIFIED TOLERANCE : X. ±0.20 ANGLES : ±2° X.X ±0.15 X.XX ±0.10 DO NOT SCALE DRAWING | | NINGBO KLS ELECTRONIC CO.,LTD | | | |
| DRAWN BY 万力 | | TITLE RED IDC14P TO RED DIP 14P L=150MM | | PART NO. CAB05-IDCDIP-14P-L150 | |
| CHECKED BY | SIZE A | UNIT MM | THIRD ANGLE PROJECTION | | REV B |
| APPROVED BY | SCALE | ITEM NO. | | PAGE 1 OF 1 | DATE 20200613 |
| DWG NO. | | | | | |

| | |
|---|--------------------------|
| 1 | PH=1.27mm UL2651 28AWG |
| 2 | 红色RED-IDC-14P(2) PH=2.54 |
| 3 | 红色RED-DIP-14P(2) PH=2.54 |